

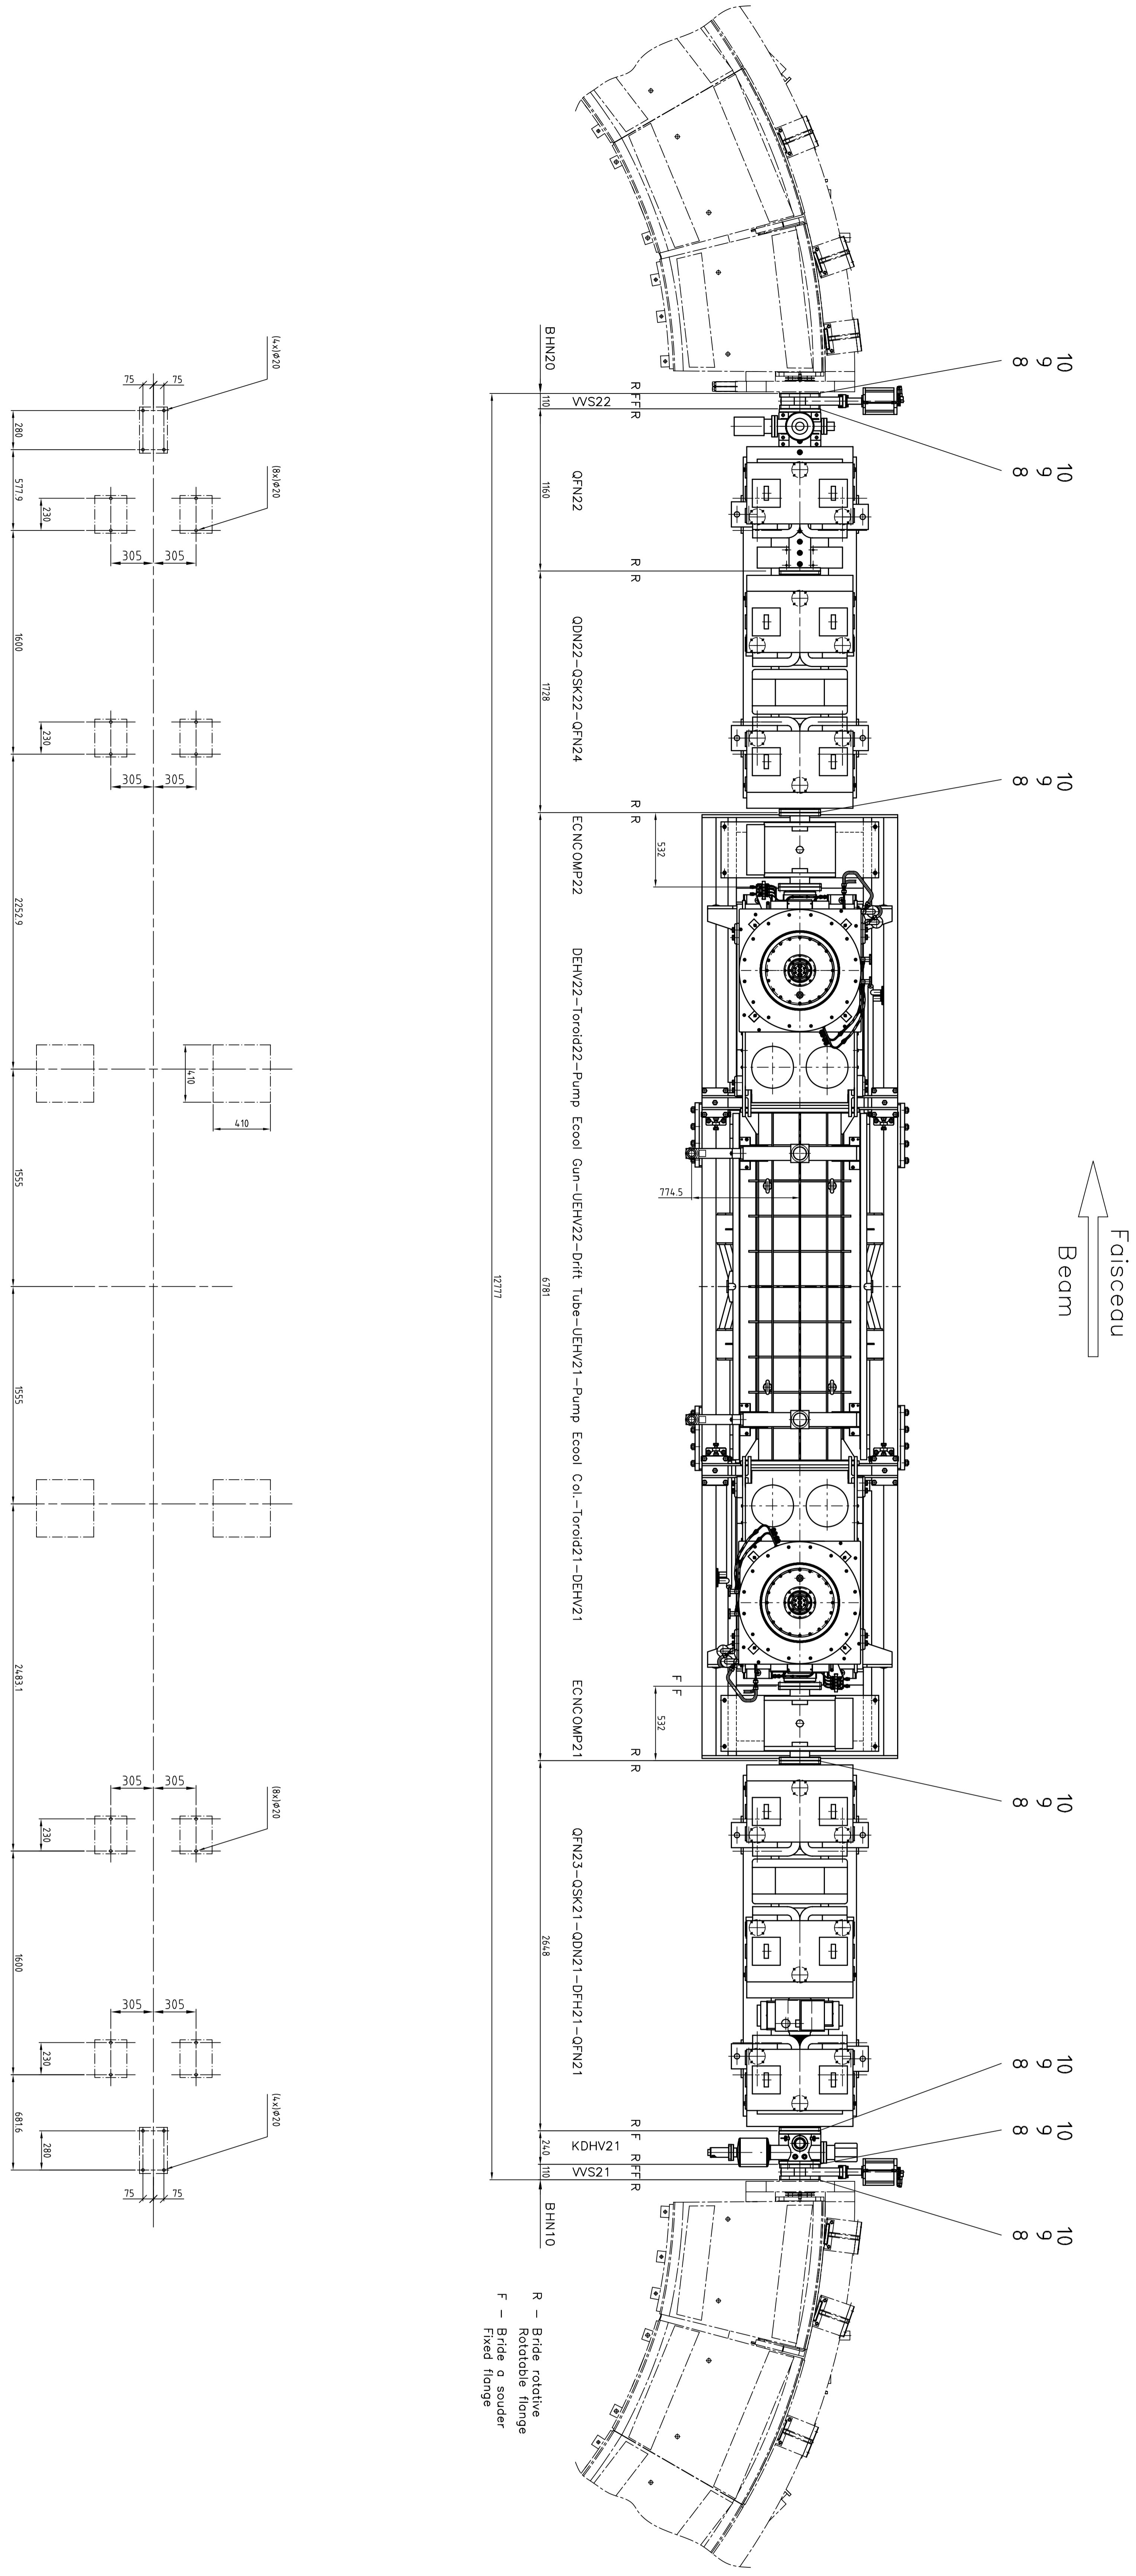


NO.	DATE	NO/NAME	ZONE	MODIFICATION
23				
22				
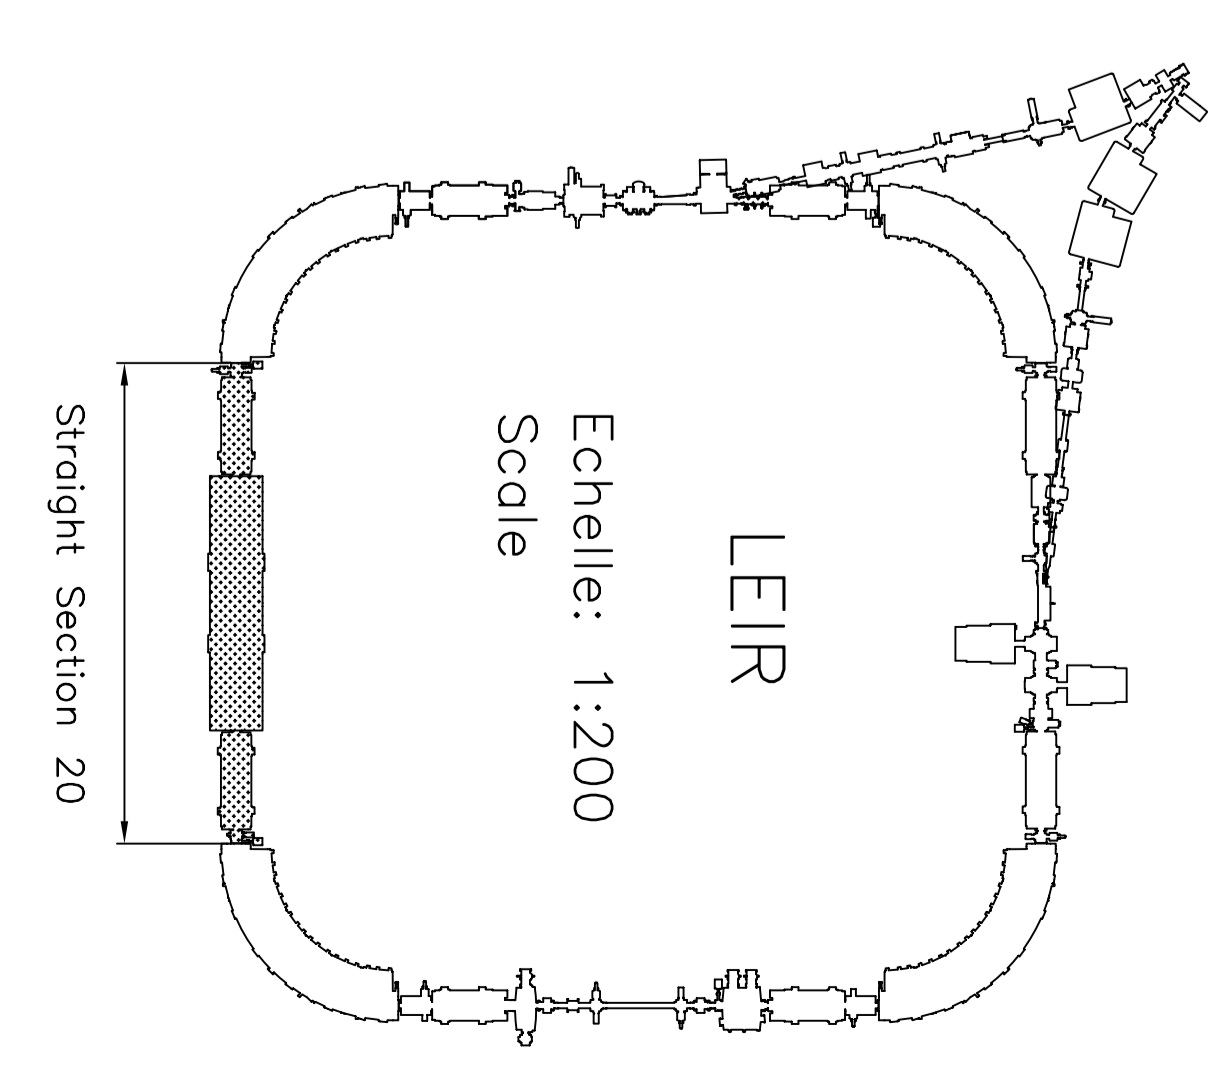

R - Bride rotative
 R - Rotatable flange
 F - Bride à souder
 F - Fixed flange

Faisceau
 Beam

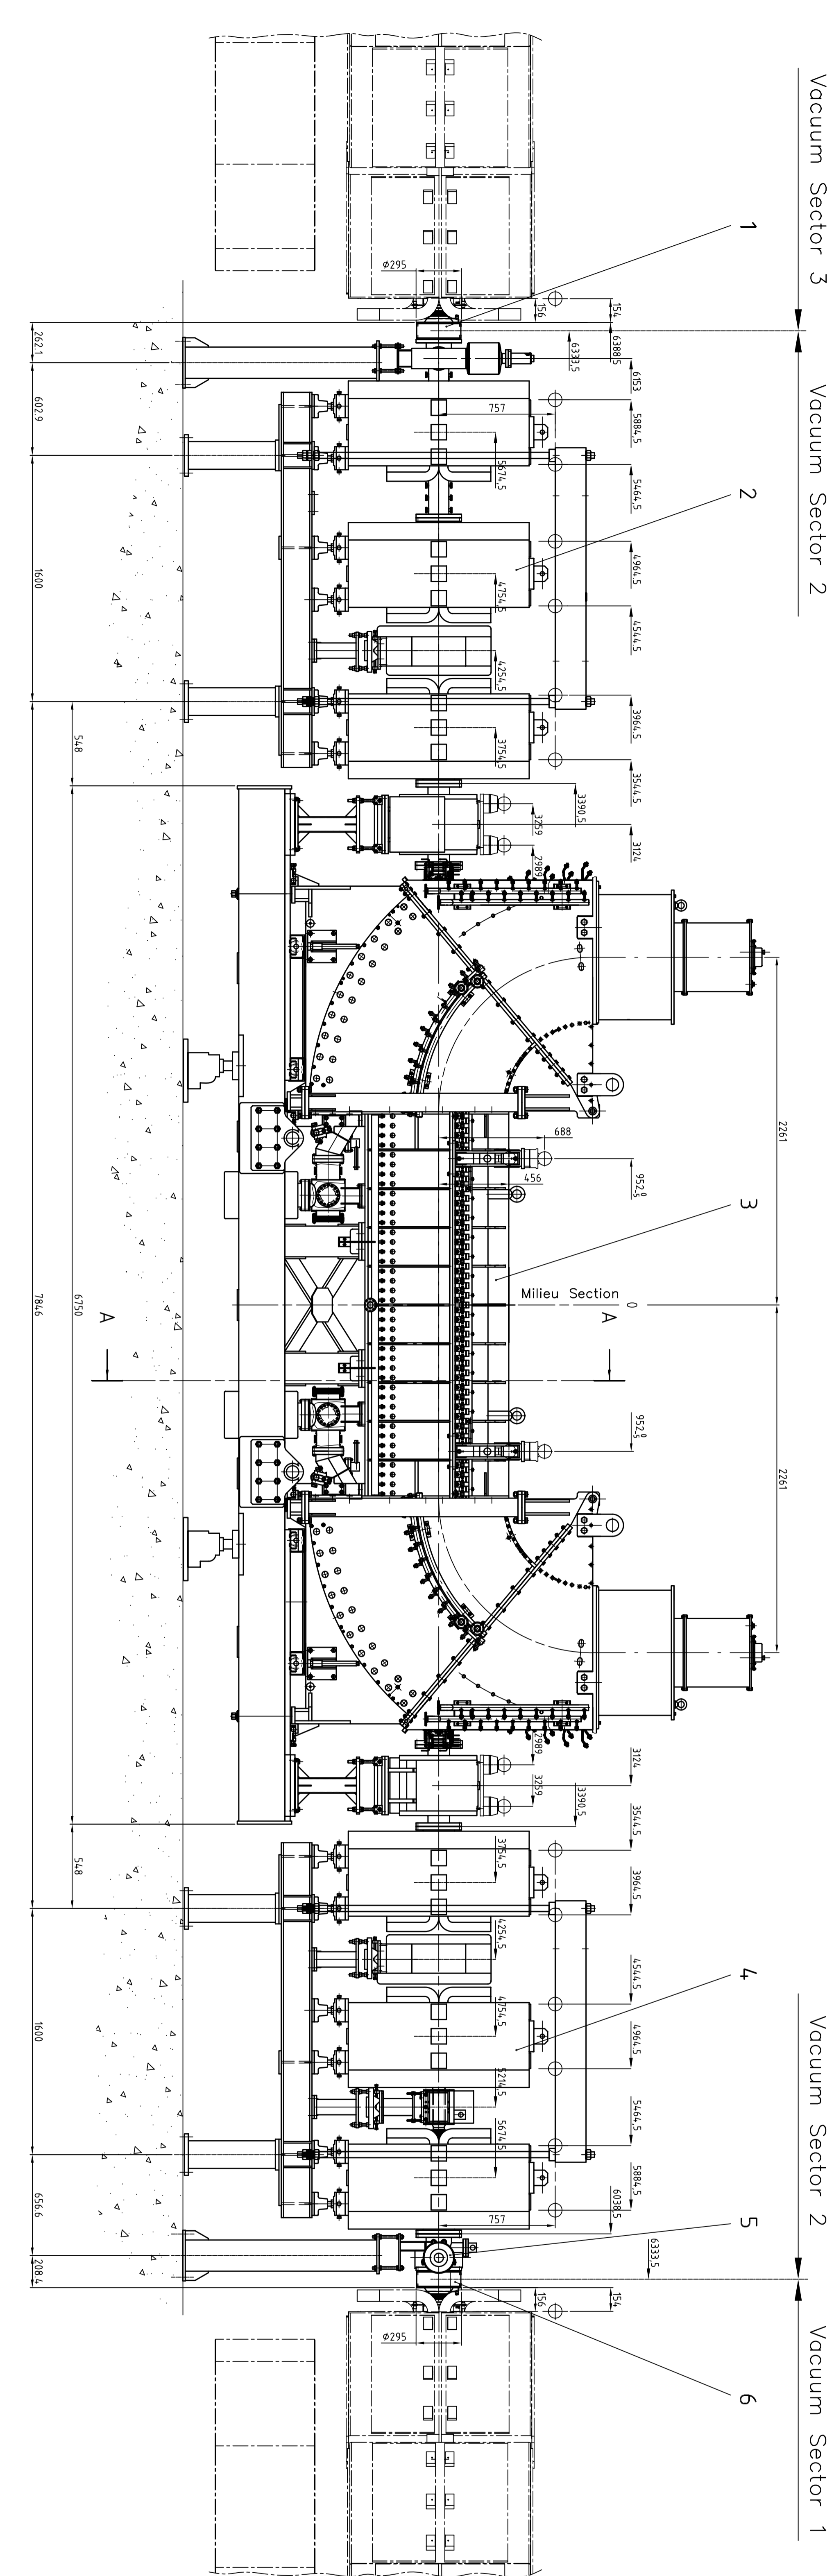

QUANT	DESCRIPTION	REVISIONS	DATE	BY	CHK
10	ST. STRAKE	1			
2	VACUUM VALVE	1			
1	ELECTRON-COOLING	1			
1	QUADRUPOLE	1			
1	QUADRUPOLE	1			
1	KICKER-MAGNET	1			
