


FAISCEAU
BEAM

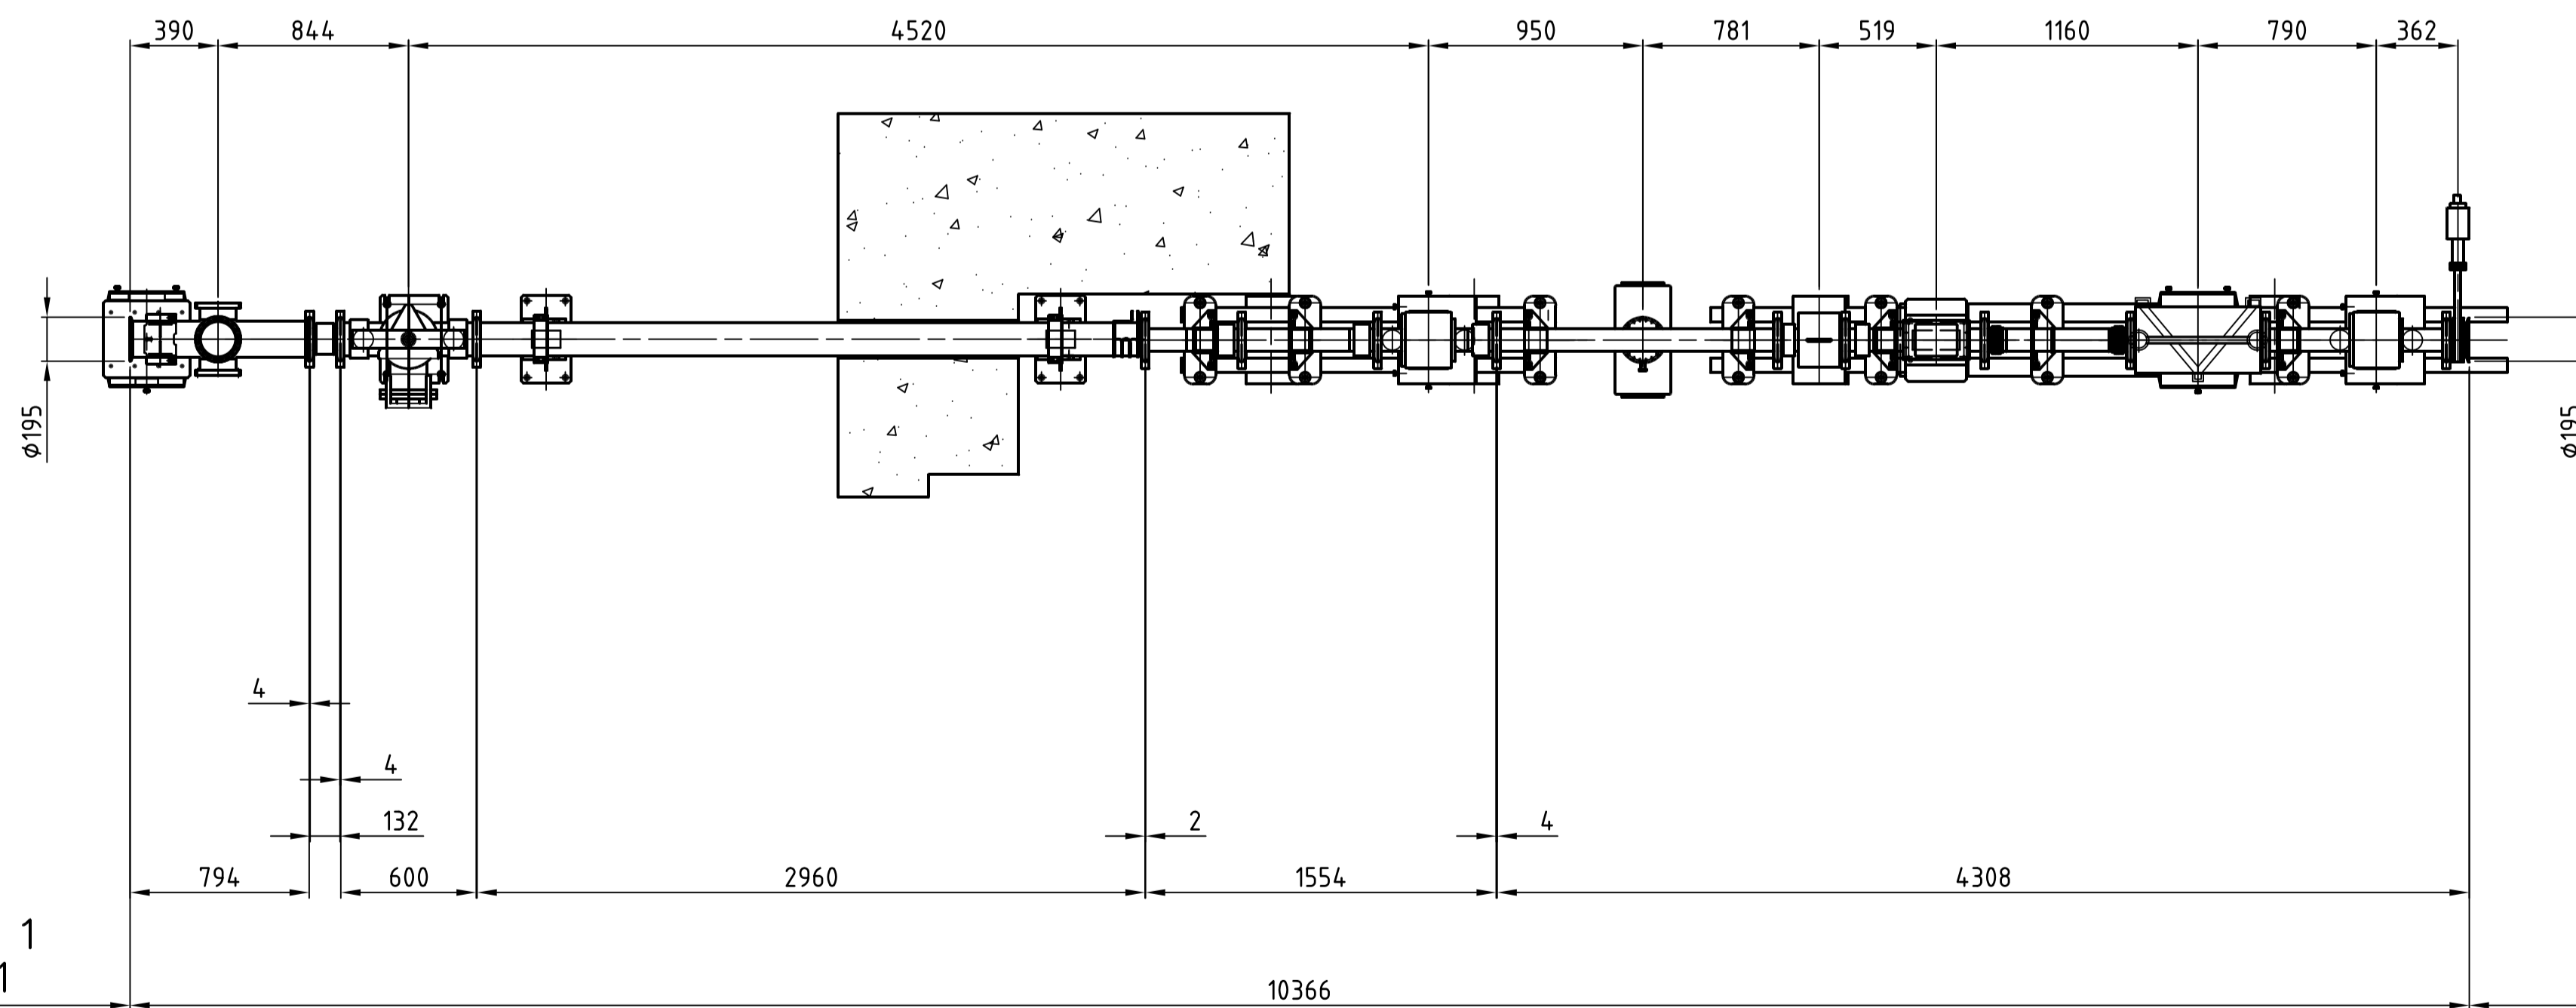

SECTEUR 1
SECTOR 1
PS_LMLTP8002

SECTEUR 3
SECTOR 3
PS_LMLTP8004

QUANT.	DESCRIPTION	POS.	MAT.	OBSERVATIONS	REF.CERN
1	SECTION 207	7		PS_LMLTP8088	
1	SECTION 206	6		PS_LMLTP8080	
1	SECTION 205	5		PS_LMLTP8049	
1	SECTION 204	4		PS_LMLTP8048	
1	SECTION 203	3		PS_LMLTP8047	
1	SECTION 202	2		PS_LMLTP.8046	
1		1			
ENS/ASS		MTOLM_0001	S.ENS/S.ASS	PS_LMLTP8001	
LAYOUT DE LA LIGNE LT				ECHELLE	DES/DRA.
LT TRANSFER LINE				SCALE	BERLIOZ
SECTOR 2				1:25	1995-07-05
LIGNE DE TRANSFERT LT				CONTROLLED	
SECTEUR 2				RELEASED	
				APPROVED	
				PS_LMLTP8003	
				REPLACE/REPLACES	
NON VALABLE POUR EXECUTION				QAC	PS_LMLTP8003
NOT VALID FOR EXECUTION					1 B

ORGANISATION EUROPEENNE POUR LA RECHERCHE NUCLEAIRE
 EUROPEAN ORGANIZATION FOR NUCLEAR RESEARCH
 DESIGN, RUGOSITE, TOLERANCES SELON NORMES ISO
 DRAWING, RUGOSITY, TOLERANCES ACCORDING TO ISO STANDARDS
 This drawing may not be used for commercial purposes without written authorisation

IND.	DATE	NOM/NAME	ZONE	MODIFICATION
B	2011-01-18	J. LACROIX		MODIFIER NOMS
A	2008-04-08	J. LACROIX		supprimer pos. 1; mise a jour pos. 2 & 7